


THIS DRAWING SHALL NOT BE REPRODUCED IN ANY MANNER, OR FOR ANY PURPOSE, EXCEPT BY WRITTEN PERMISSION OF CANADIAN PROJECTS LIMITED AND IS PROTECTED BY COPYRIGHT LAW. © 2011 THIS DRAWING MUST BE STAMPED, SIGNED AND DATED TO BE APPROVED FOR CONSTRUCTION. VOID ALL DRAWINGS BEARING AN EARLIER DATE OR REVISION NUMBER.

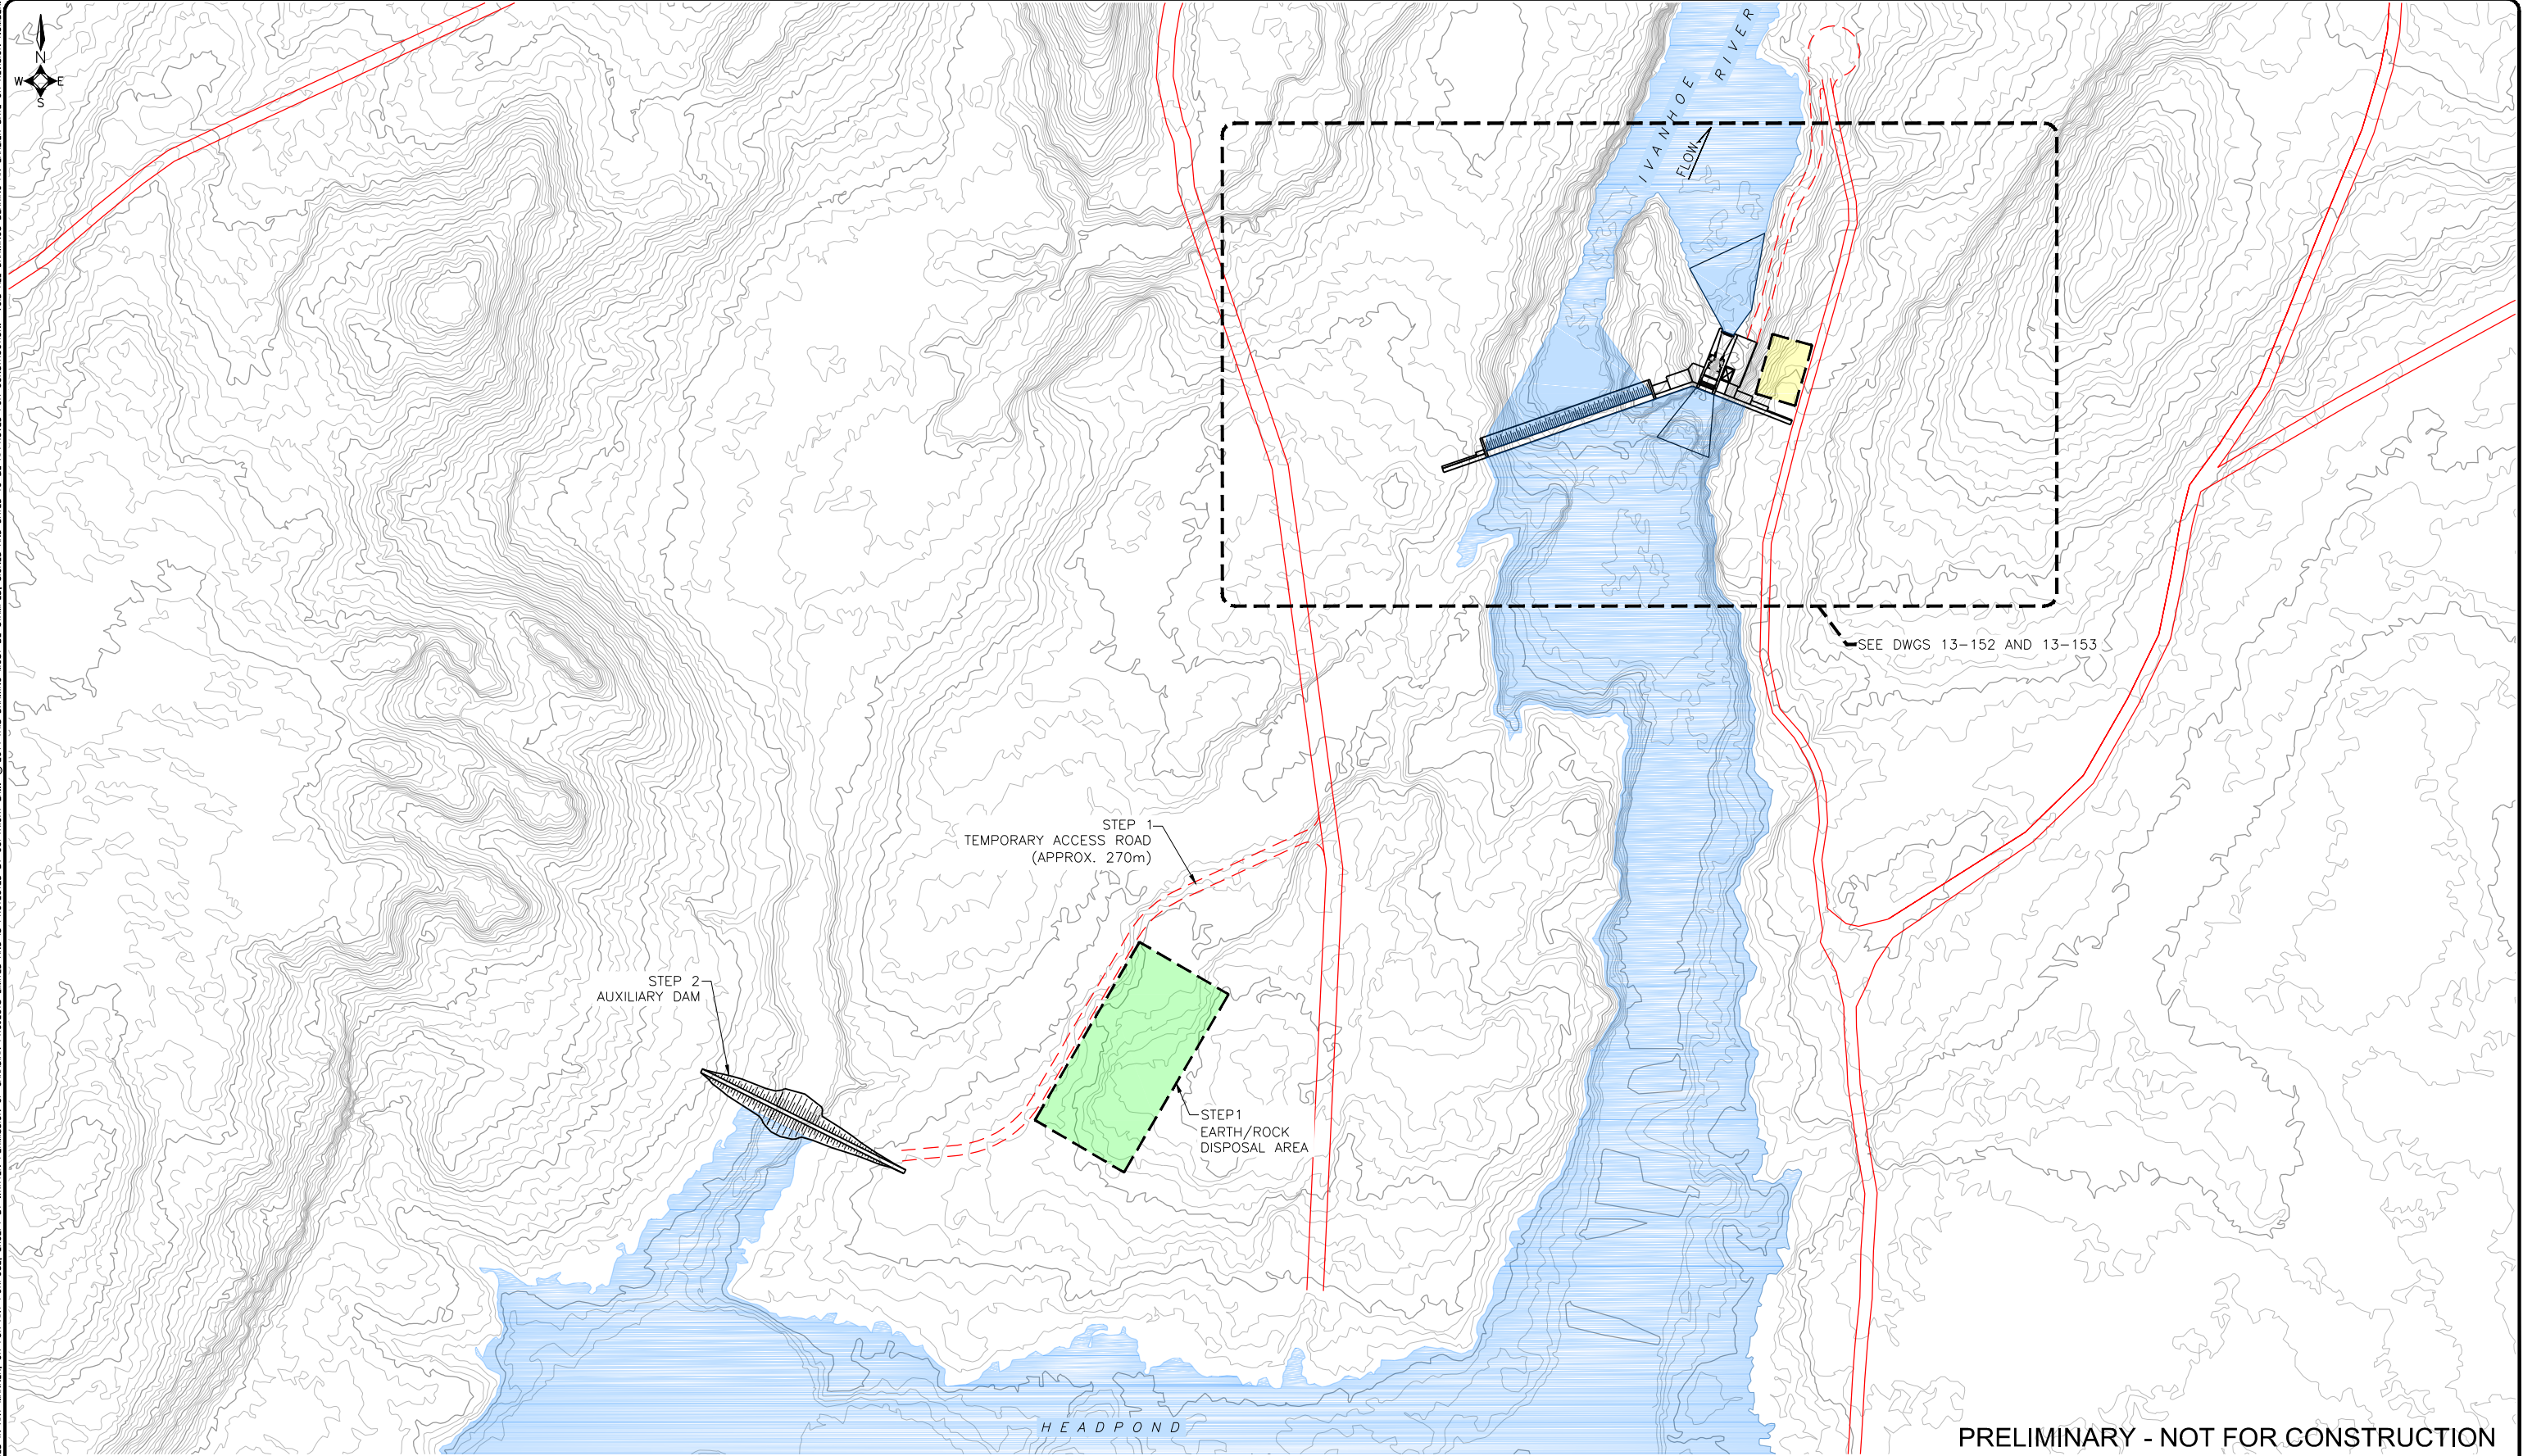

PRELIMINARY - NOT FOR CONSTRUCTION

NOTES

1. ALL DIMENSIONS AND ELEVATIONS ARE IN METRES, UNLESS NOTED OTHERWISE.
2. 0.5m INTERVAL CONTOURS FROM LIDAR FLOWN JUNE, 2009.
3. ALL COORDINATES ARE UTM NAD83, ZONE 17N.

SCALE 1:3 000									
0 30 60 90 120 150									
METRES									
A	11	05	24	CONCEPT REVIEW	ZPV	RJS	ADF	CPB	
REV	Y	M	D	REVISION DESCRIPTION	DES	CHK	DRN	CHK	



XENECA POWER DEVELOPMENT INC.

THE CHUTE HYDRO PROJECT
GENERAL - PROJECT
CONSTRUCTION SEQUENCE
PLANS

PROJECT NUMBER	1052-001
CADD NUMBER	4.3.075
DRAWING NUMBER	13-151