
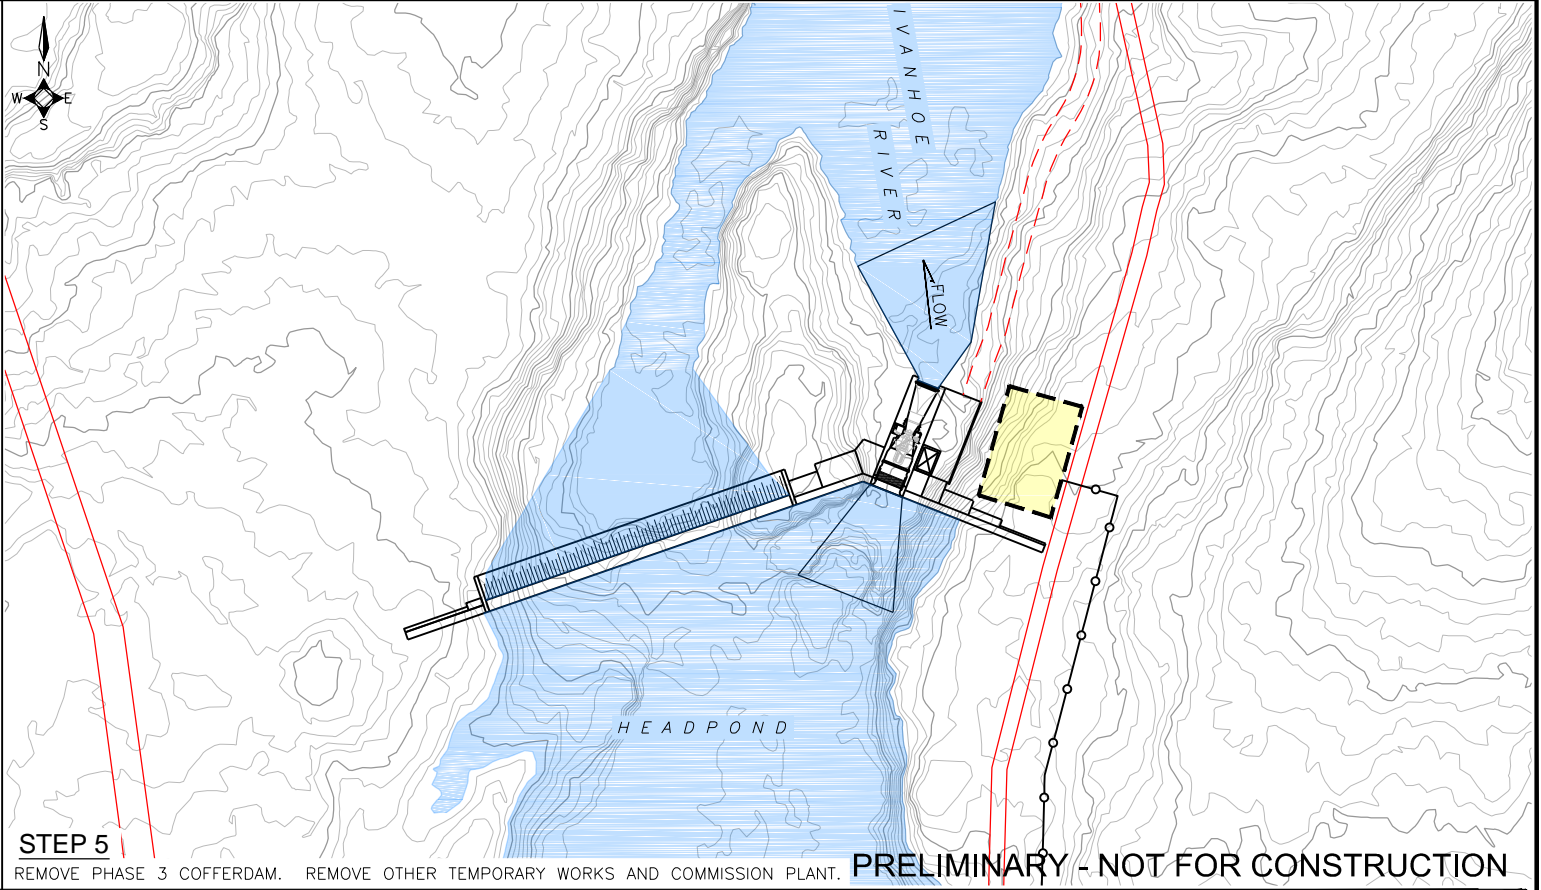
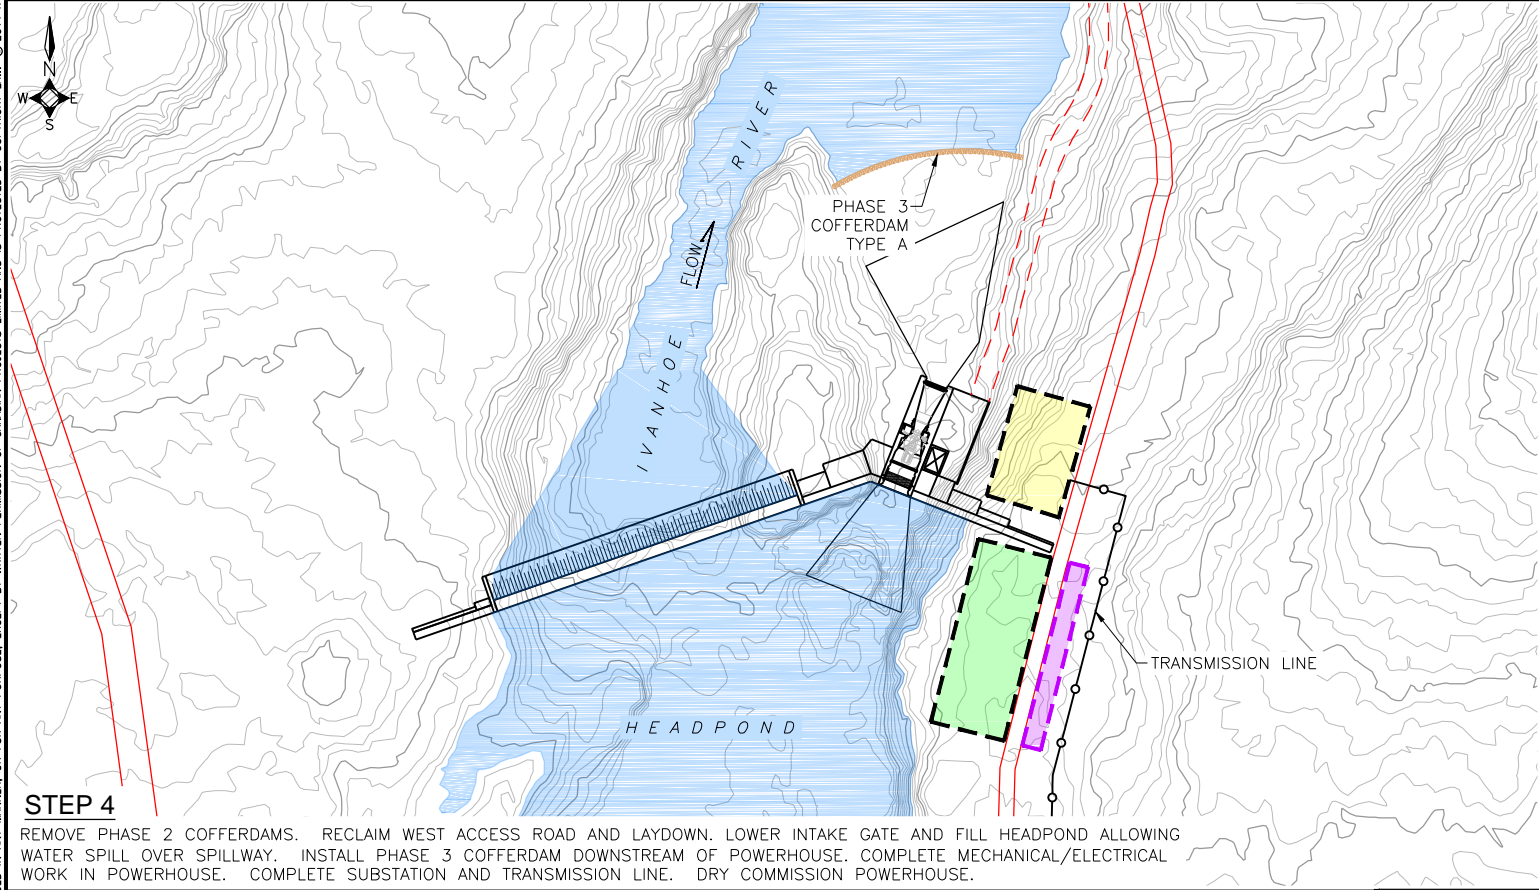
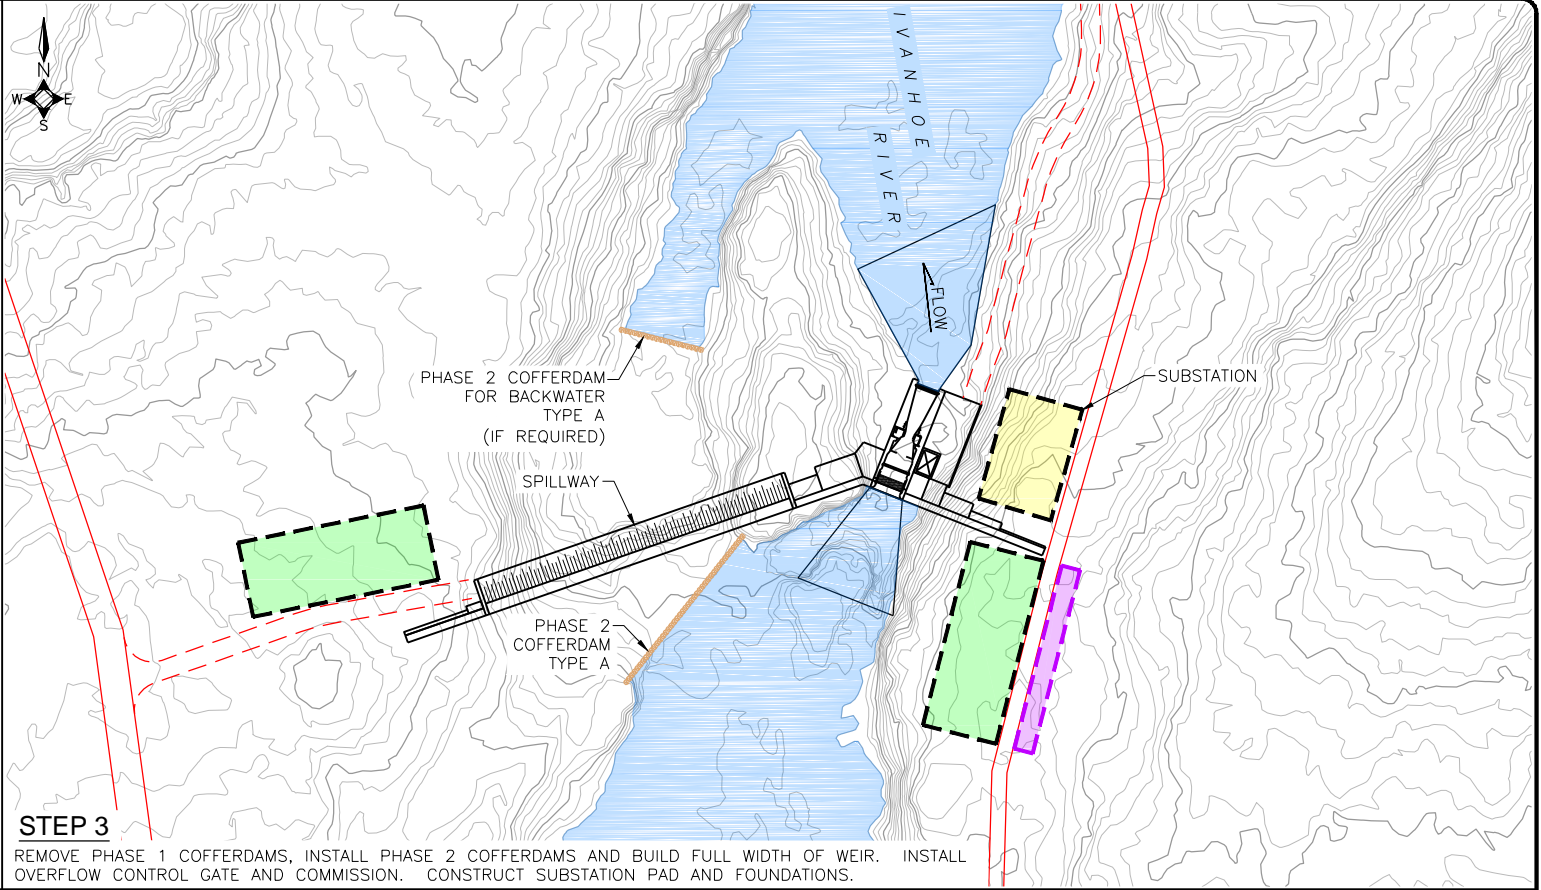


THIS DRAWING SHALL NOT BE REPRODUCED IN ANY MANNER, OR FOR ANY PURPOSE, EXCEPT BY WRITTEN PERMISSION OF CANADIAN PROJECTS LIMITED AND IS PROTECTED BY COPYRIGHT LAW. © 2011 THIS DRAWING MUST BE STAMPED, SIGNED AND DATED TO BE APPROVED FOR CONSTRUCTION. VOID ALL DRAWINGS BEARING AN EARLIER DATE OR REVISION NUMBER.

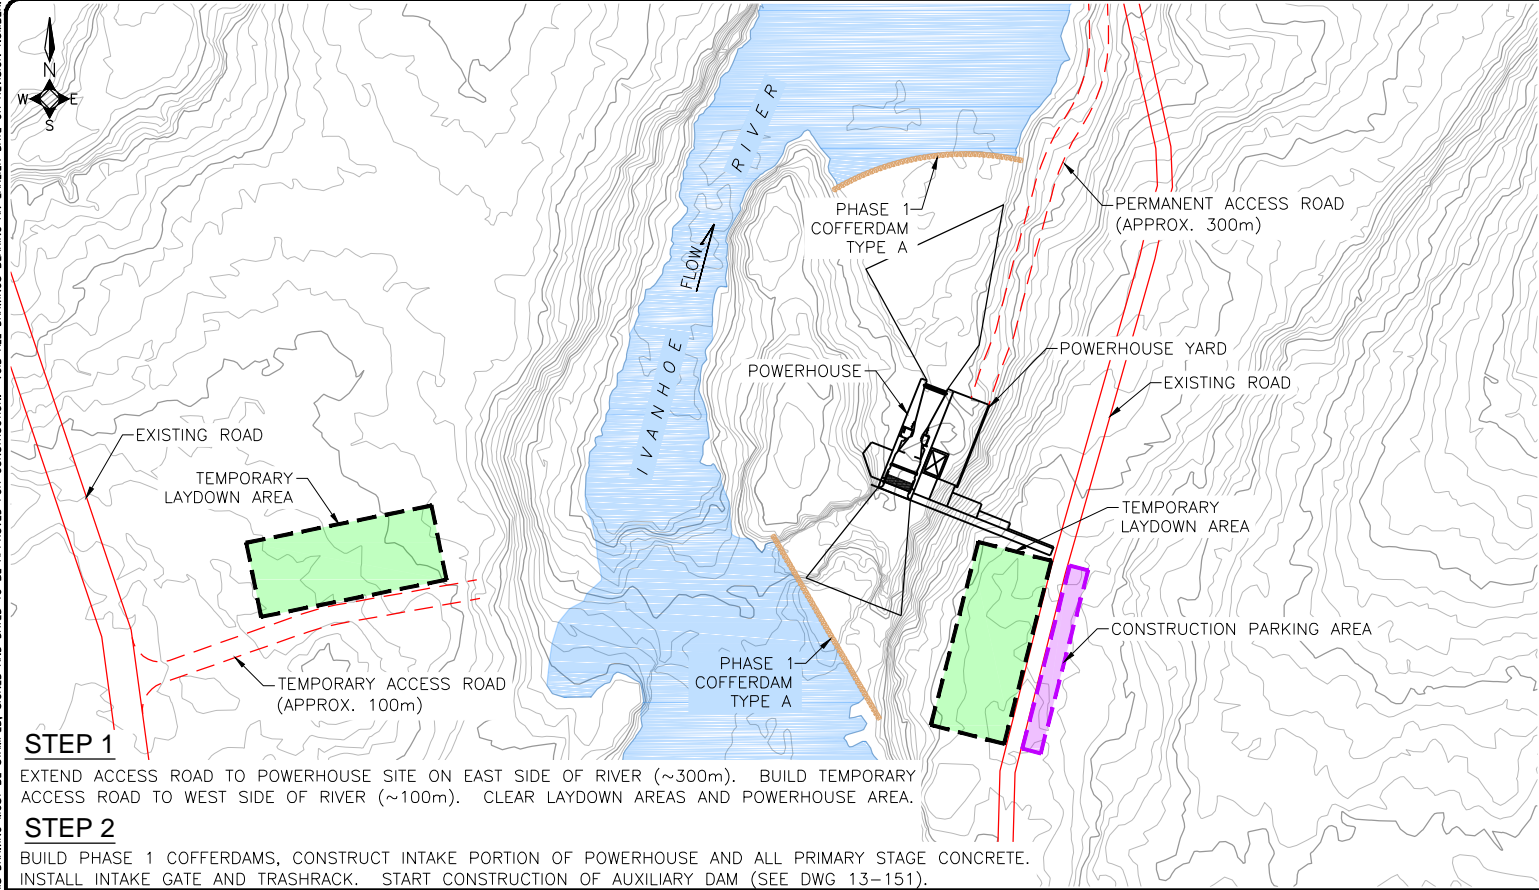

**NOTES**

- ALL DIMENSIONS AND ELEVATIONS ARE IN METRES, UNLESS NOTED OTHERWISE.
- 0.5m INTERVAL CONTOURS FROM LIDAR FLOWN JUNE, 2009.
- ALL COORDINATES ARE UTM NAD83, ZONE 17N.

SCALE 1:2 000

0 20 40 60 80 100

METRES

Canadian Projects Limited

CALGARY, ALBERTA

Xeneca Power Development Inc.

**XENECA POWER DEVELOPMENT INC.**

THE CHUTE HYDRO PROJECT  
GENERAL - PROJECT  
CONSTRUCTION SEQUENCE  
OPTION 1 - PLANS

PROJECT NUMBER	1052-001
CADD NUMBER	4.3.075
DRAWING NUMBER	13-152