


**ANNEX II-A**

**CONCEPTUAL LAYOUT DRAWINGS**

THIS DRAWING SHALL NOT BE REPRODUCED IN ANY MANNER, OR FOR ANY PURPOSE, EXCEPT BY WRITTEN PERMISSION OF CANADIAN PROJECTS LIMITED AND IS PROTECTED BY COPYRIGHT LAW. © 2011 THIS DRAWING MUST BE STAMPED, SIGNED AND DATED TO BE APPROVED FOR CONSTRUCTION. VOID ALL DRAWINGS BEARING AN EARLIER DATE OR REVISION NUMBER.

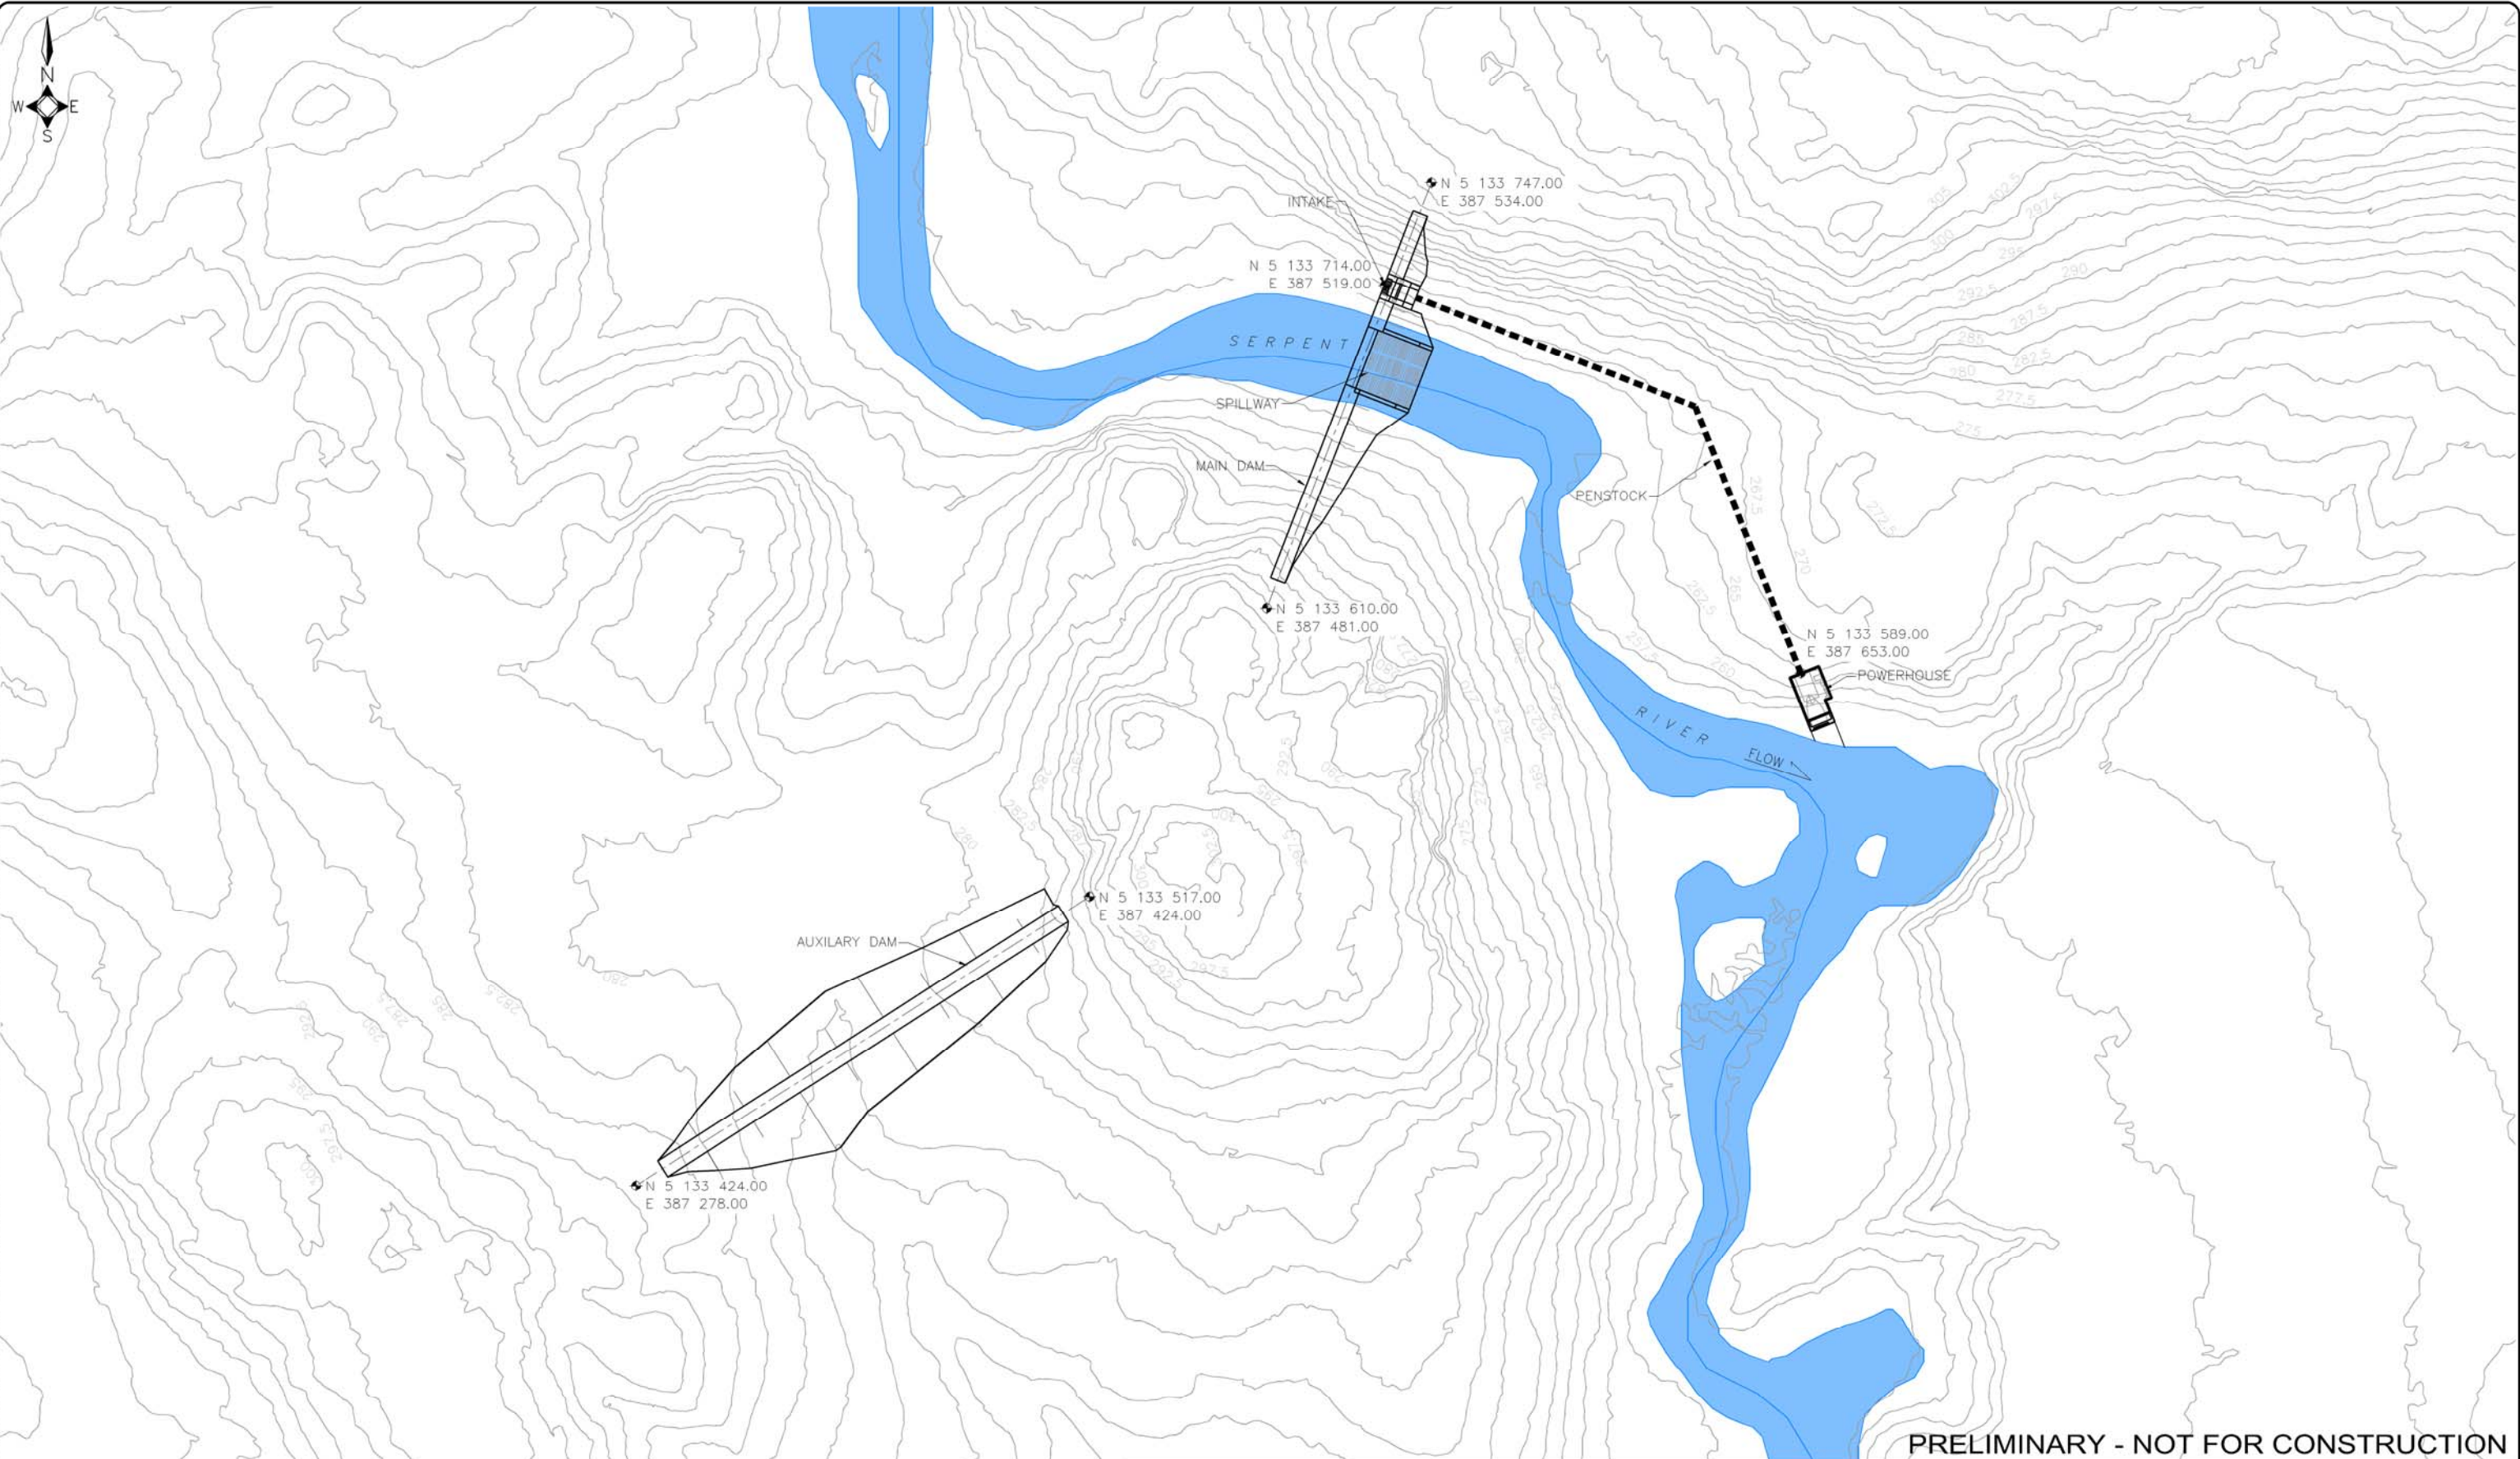



PRELIMINARY - NOT FOR CONSTRUCTION

**NOTES**

1. ALL DIMENSIONS AND ELEVATIONS ARE IN METRES, UNLESS NOTED OTHERWISE.
2. 2.5 m INTERVAL CONTOURS FROM LIDAR FLOWN JUNE, 2009.
3. BASE MAPPING FROM ONTARIO MINISTRY OF NATURAL RESOURCES OBTAINED DECEMBER, 2010.



**LEGEND**

- █ WATER
- █ WETLAND
- █ ROADS
- ++++ RAILWAY
- UTILITY LINES

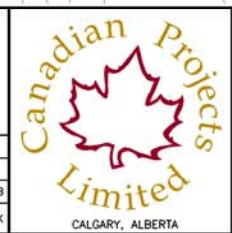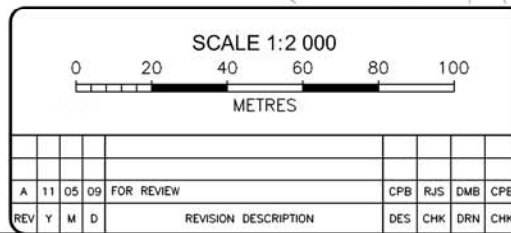

<b>XENECA POWER DEVELOPMENT INC.</b>		PROJECT NUMBER <b>1052-001</b>
FOUR SLIDE FALLS HYDRO PROJECT		CADD NUMBER <b>4.3.067</b>
PROJECT - GENERAL		DRAWING NUMBER <b>10-221</b>
SITE LAYOUT		
PLAN		

THIS DRAWING SHALL NOT BE REPRODUCED IN ANY MANNER, OR FOR ANY PURPOSE, EXCEPT BY WRITTEN PERMISSION OF CANADIAN PROJECTS LIMITED AND IS PROTECTED BY COPYRIGHT LAW. © 2011 THIS DRAWING MUST BE STAMPED, SIGNED AND DATED TO BE APPROVED FOR CONSTRUCTION. VOID ALL DRAWINGS BEARING AN EARLIER DATE OR REVISION NUMBER.

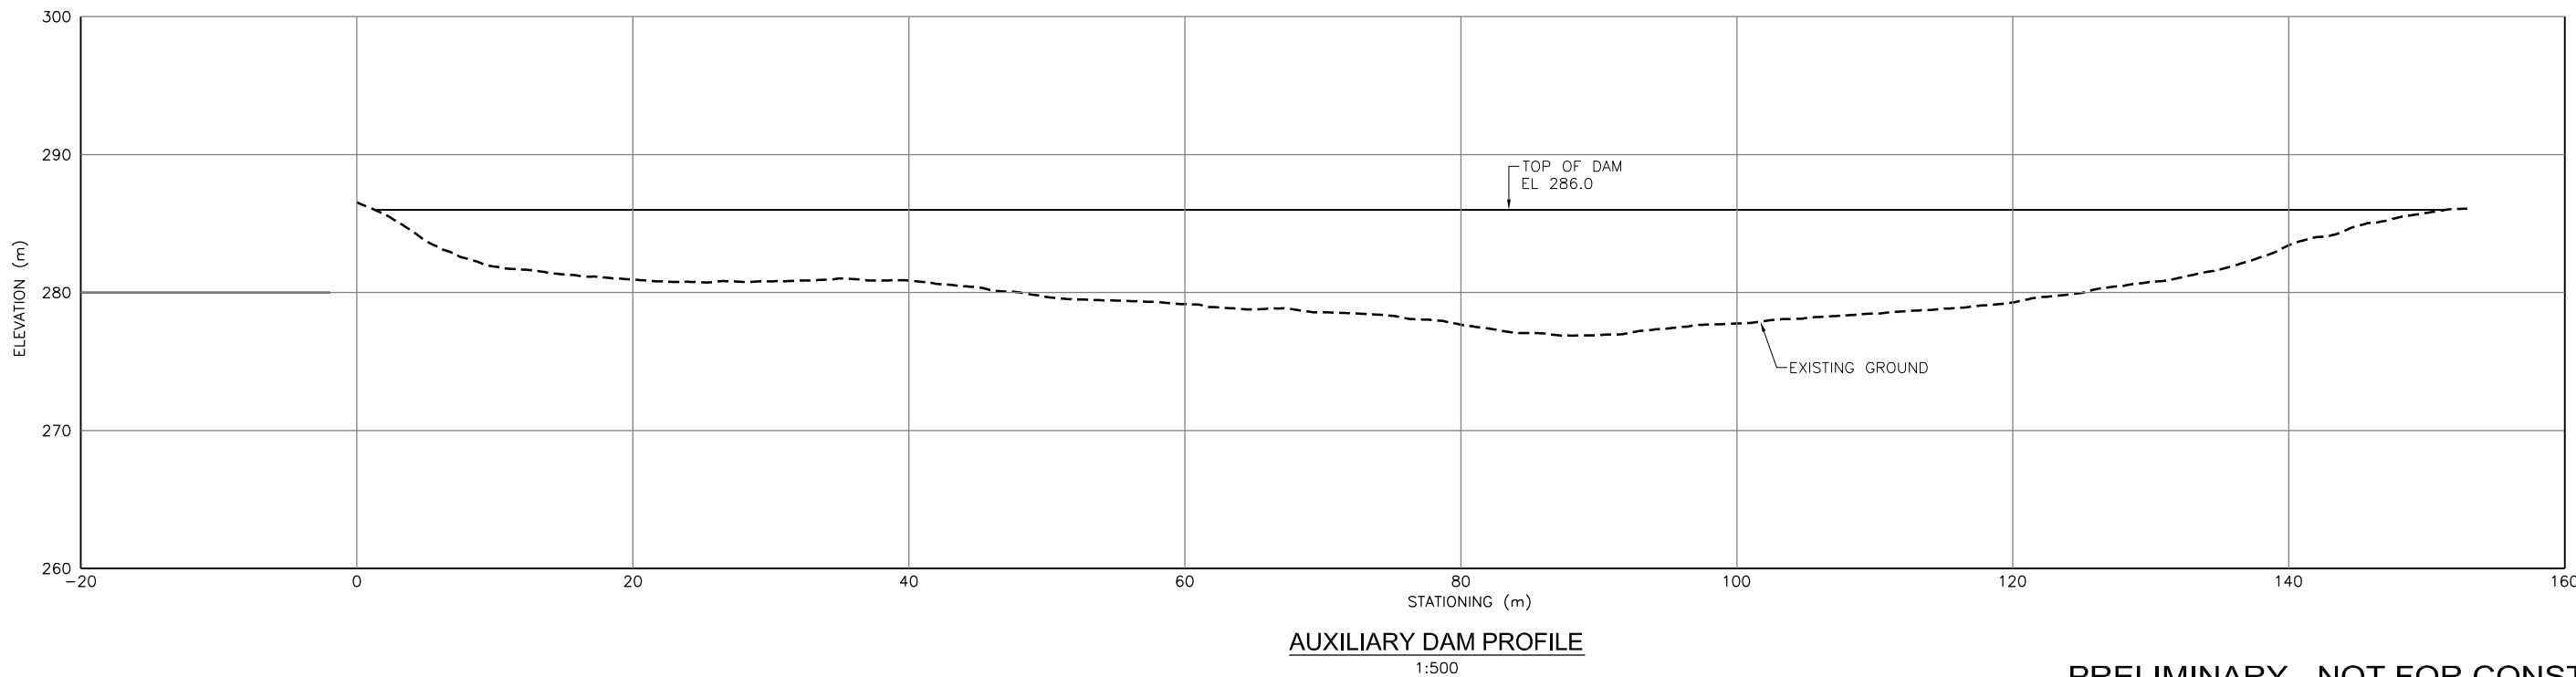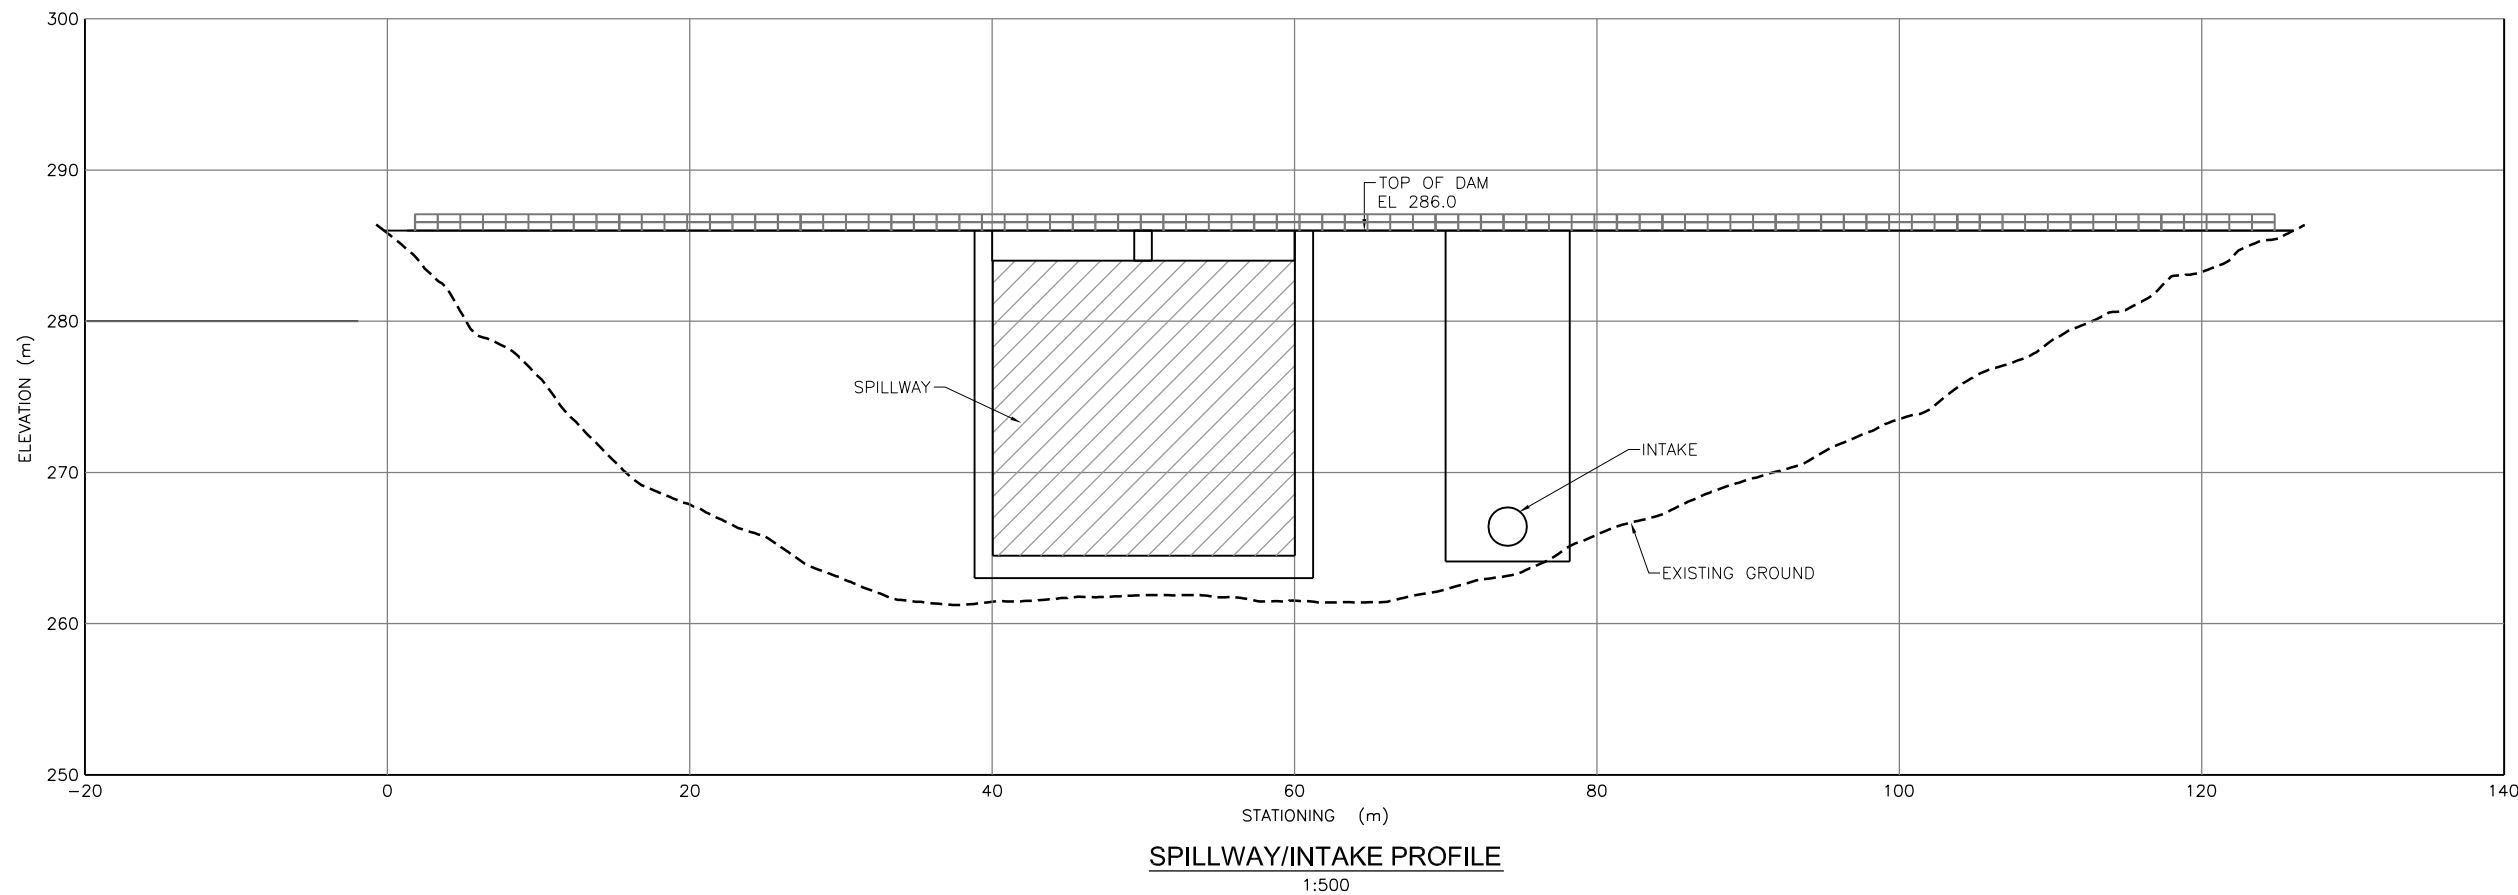

**NOTES**


- ALL DIMENSIONS AND ELEVATIONS ARE IN METRES, UNLESS NOTED OTHERWISE.

SCALE 1:500

0    5    10    15    20    25

METRES

REV	Y	M	D	REVISION DESCRIPTION	DES	CHK	DRN	CHK
A	11	05	10	FOR REVIEW	CPB	RJS	DMB	CPB

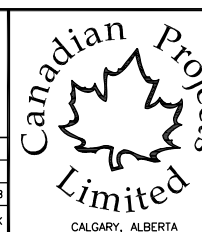

**PRELIMINARY - NOT FOR CONSTRUCTION**

**XENECA POWER DEVELOPMENT INC.**


FOUR SLIDE FALLS HYDRO PROJECT  
PROJECT - GENERAL  
INTAKE/SPILLWAY/AUXILIARY DAMS  
PROFILES

PROJECT NUMBER  
**1052-001**

CADD NUMBER  
**4.3.068**

DRAWING NUMBER  
**10-222**

THIS DRAWING SHALL NOT BE REPRODUCED IN ANY MANNER, OR FOR ANY PURPOSE, EXCEPT BY WRITTEN PERMISSION OF CANADIAN PROJECTS LIMITED AND IS PROTECTED BY COPYRIGHT LAW. © 2011 THIS DRAWING MUST BE STAMPED, SIGNED AND DATED TO BE APPROVED FOR CONSTRUCTION. VOID ALL DRAWINGS BEARING AN EARLIER DATE OR REVISION NUMBER.


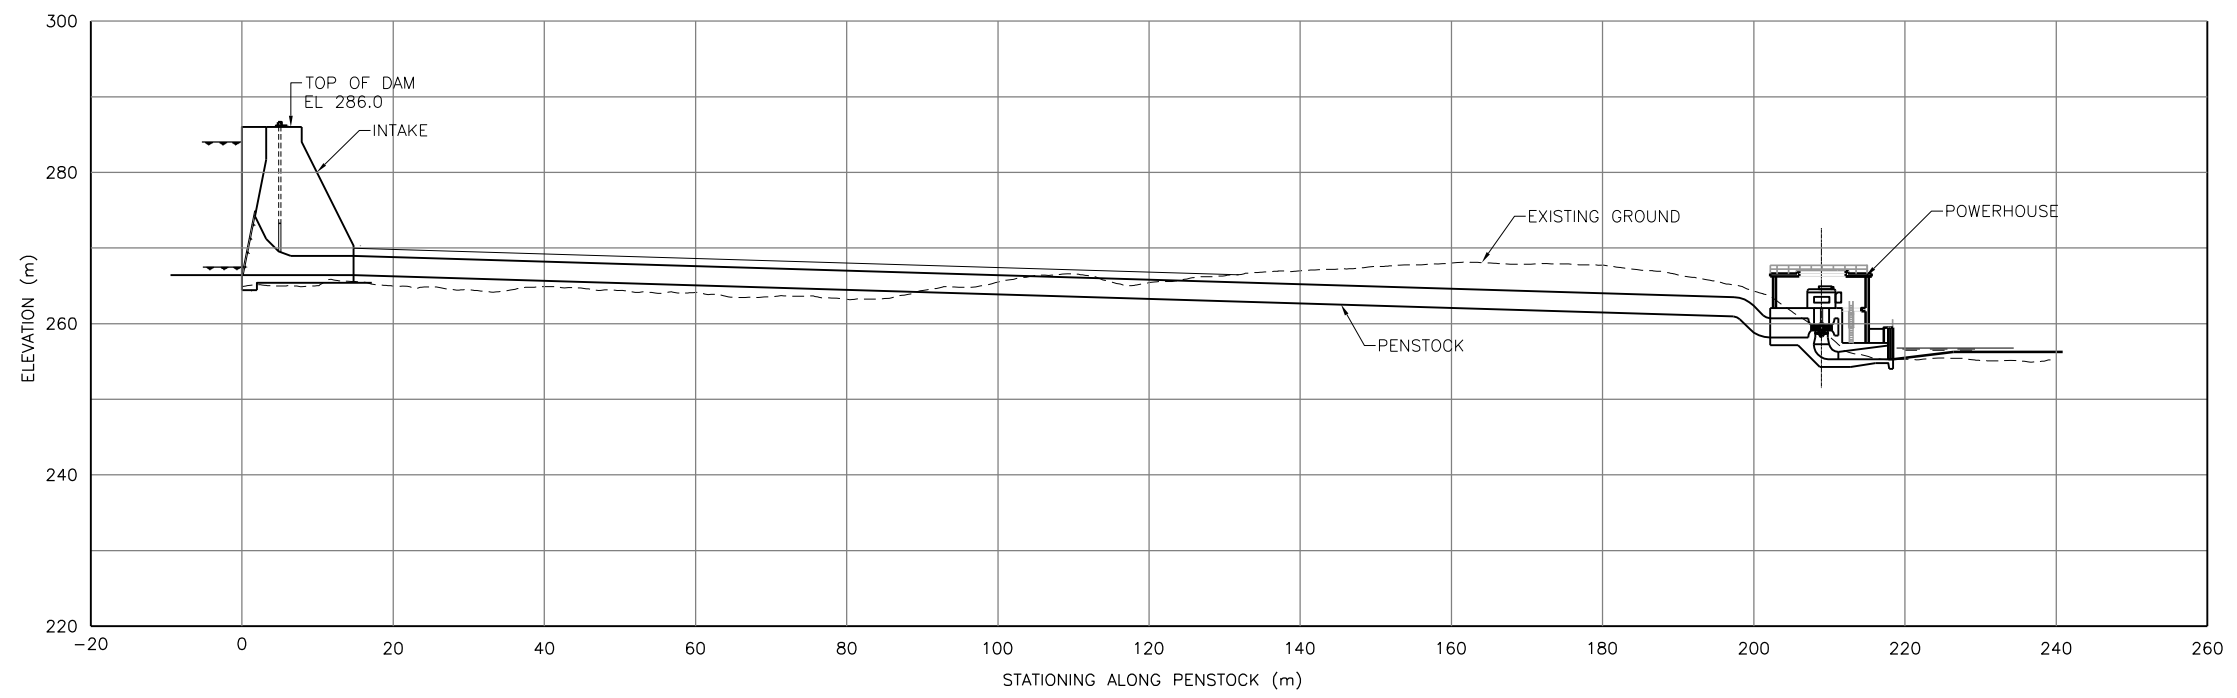


**NOTES**

1. ALL DIMENSIONS AND ELEVATIONS ARE IN METRES, UNLESS NOTED OTHERWISE.
2. 2.5 m INTERVAL CONTOURS FROM LIDAR FLOWN JUNE, 2009.
3. BASE MAPPING FROM ONTARIO MINISTRY OF NATURAL RESOURCES OBTAINED DECEMBER, 2010.

SCALE 1:1 000

REV	Y	M	D	REVISION DESCRIPTION	DES	CHK	DRN	CHK
A	11	05	18	FOR REVIEW	CPB	RJS	DMB	CPB

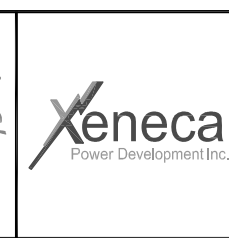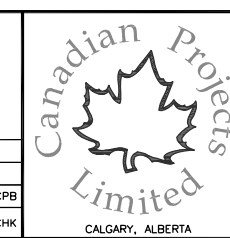

**PRELIMINARY - NOT FOR CONSTRUCTION**

**XENECA POWER DEVELOPMENT INC.**

**FOUR SLIDE FALLS HYDRO PROJECT  
PROJECT - GENERAL  
PENSTOCK  
PROFILE**

PROJECT NUMBER	<b>1052-001</b>
CADD NUMBER	<b>4.3.069</b>
DRAWING NUMBER	<b>10-223</b>